


THIS DRAWING IS THE PROPERTY OF THE RDM AND MUST NOT BE COPIED OR DISCLOSED TO A THIRD PARTY WITHOUT AGREED CONSENT.

THIS DRAWING HAS BEEN BASED ON ARCHITECTS LAYOUT

LEGEND

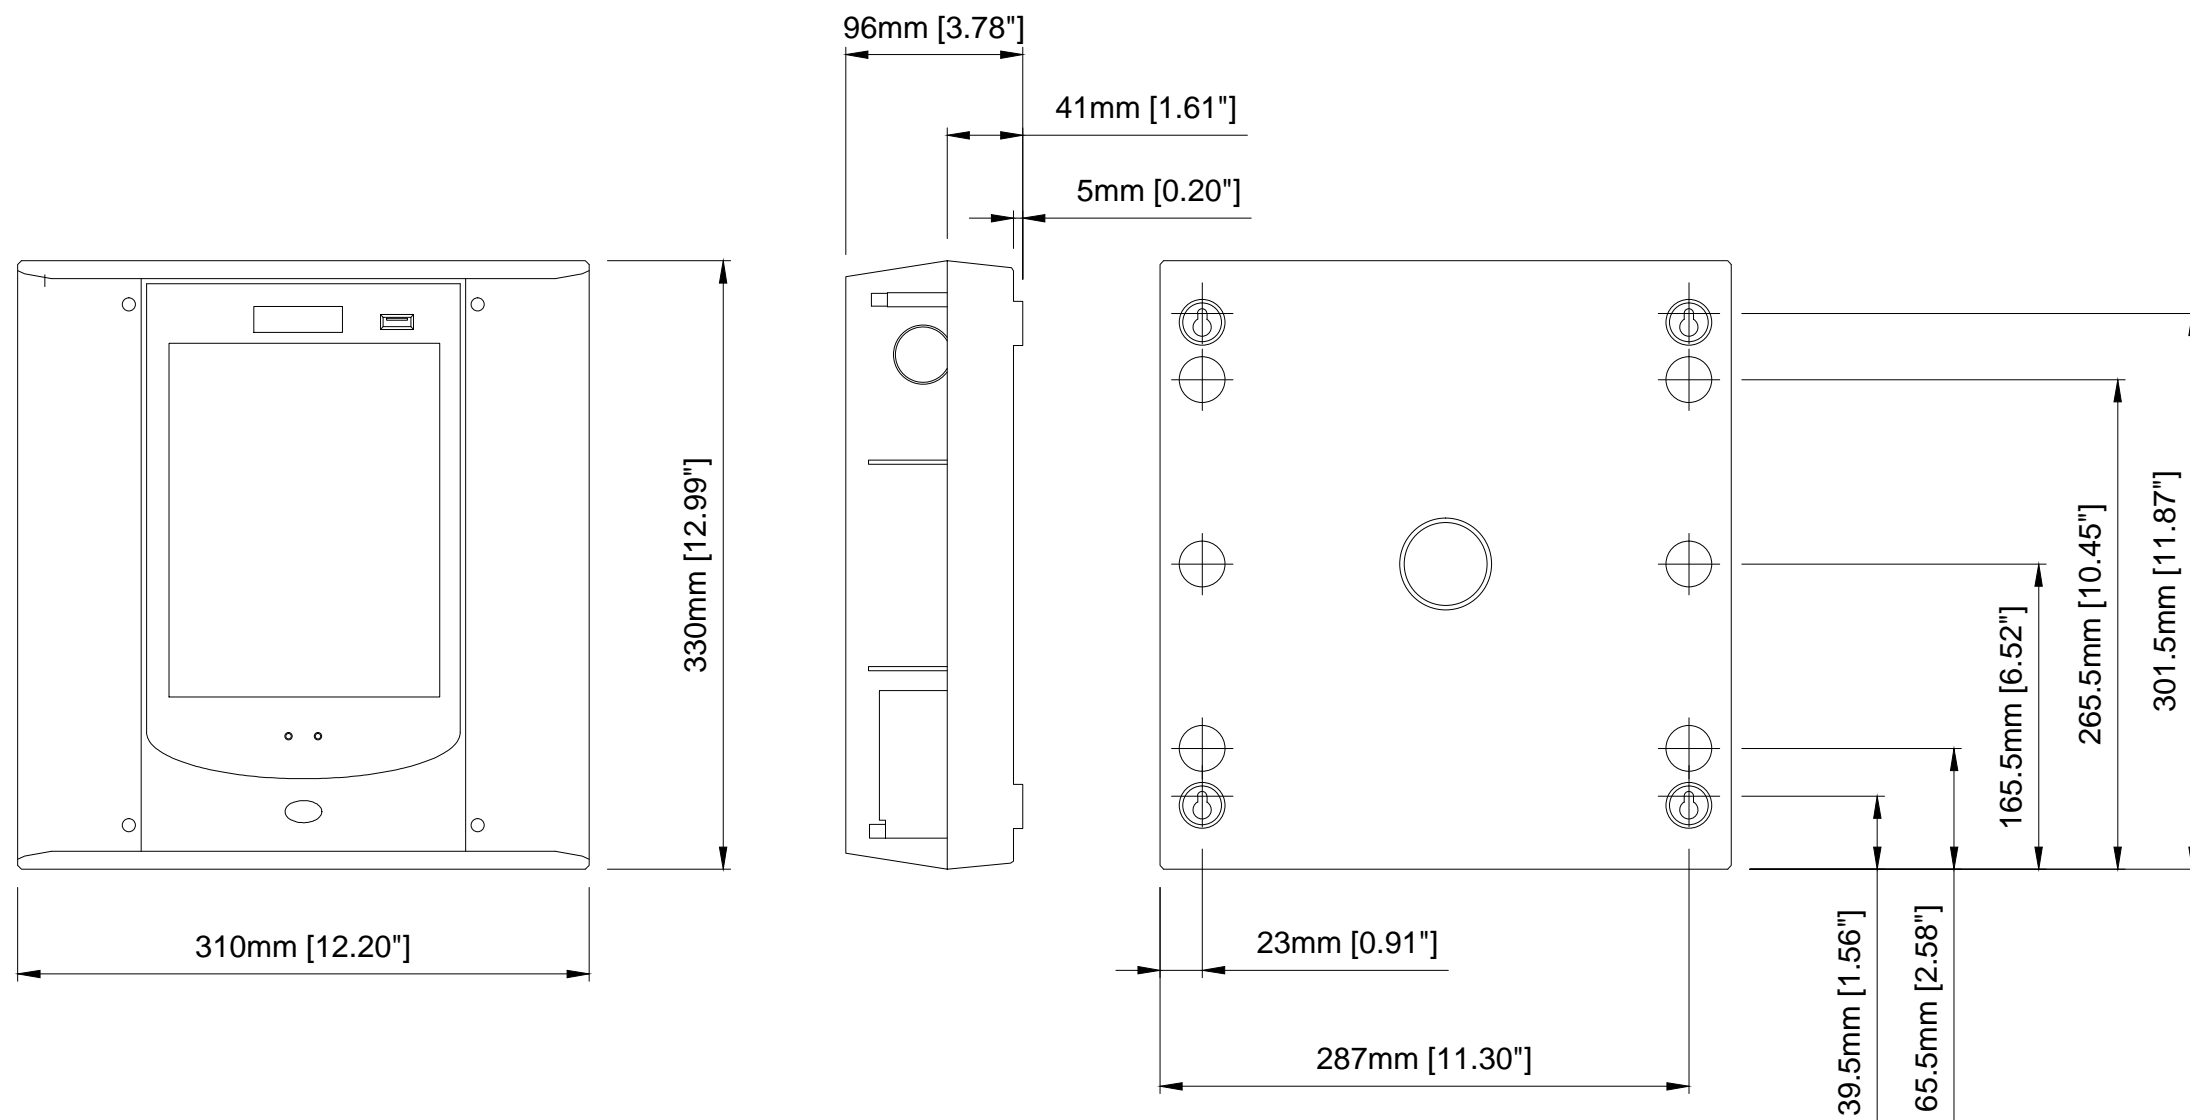

**PR05xx
TouchDM**

REV 01 FOR INFORMATION DATE: xx/06/17

DRAWING REVISION

CLIENT

SITE NAME

PROJECT NAME



80 Johnstone Avenue, Hillington Industrial Estate, Glasgow, UK G52 4NZ

PR05xx TouchDM

CLIENT PROJECT NO. -

RDM PROJECT NO. 00001

DRAWING STATUS FOR INFORMATION

DATE PRODUCED 27/06/17 REV 01

DRAWING NO. 001 DISCIPLINE ELECTRICAL

DRAWN SJS CHECKED MAS