
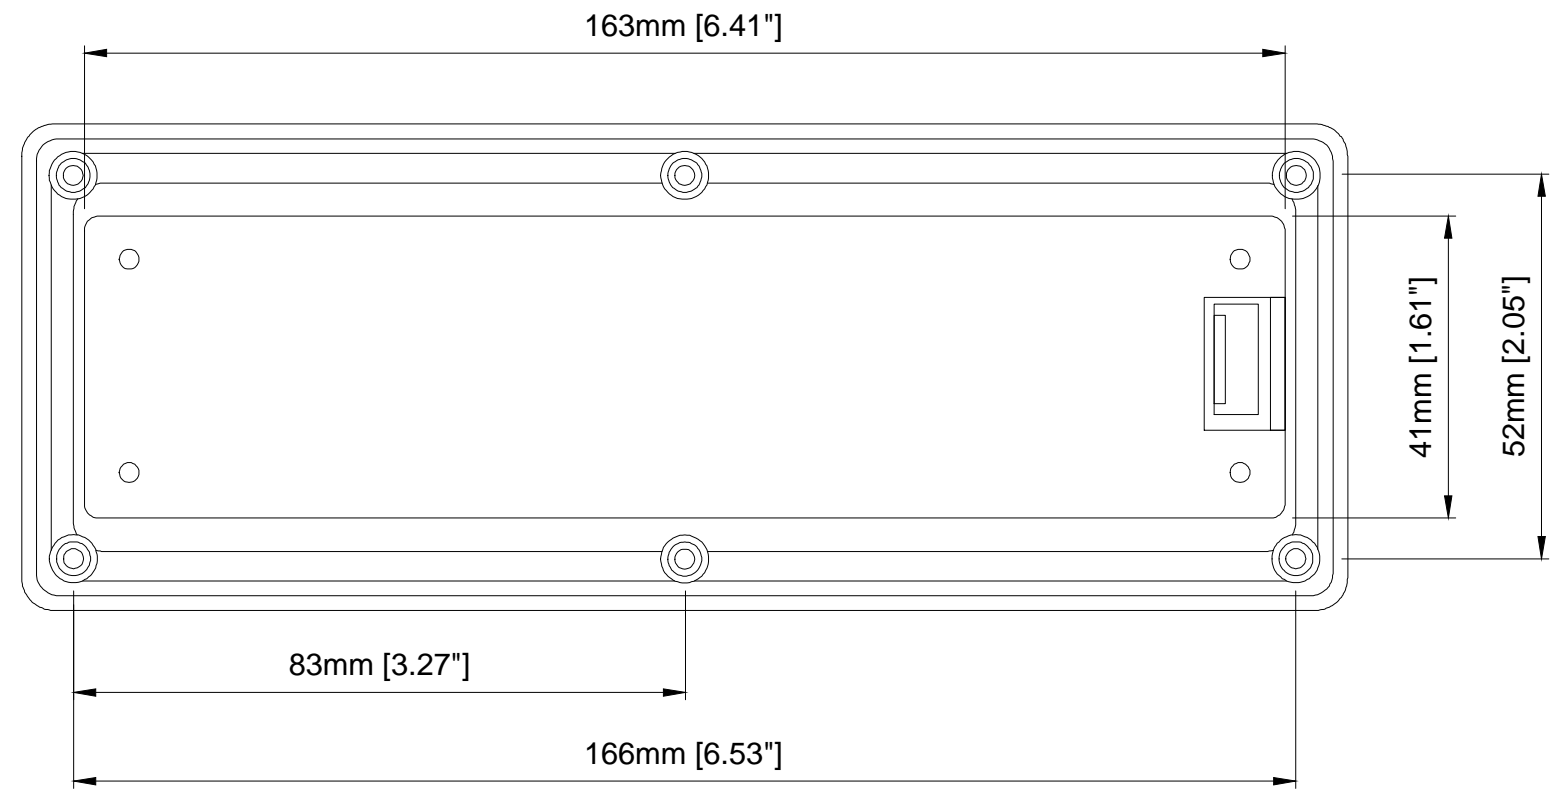
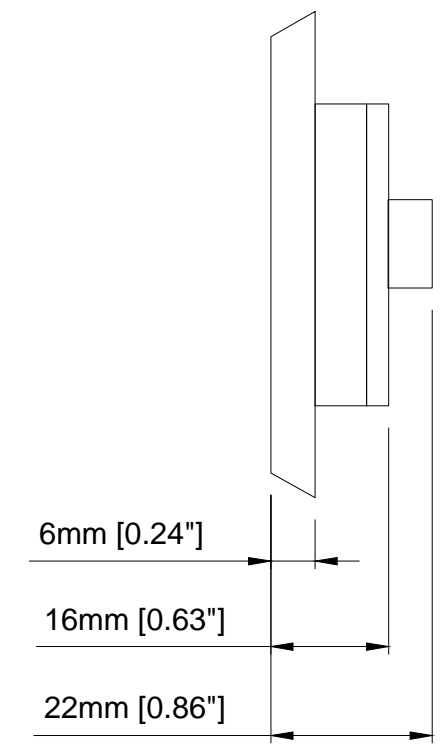


THIS DRAWING IS THE PROPERTY OF THE RDM AND MUST NOT BE COPIED OR DISCLOSED TO A THIRD PARTY WITHOUT AGREED CONSENT.

THIS DRAWING HAS BEEN BASED ON ARCHITECTS LAYOUT

LEGEND

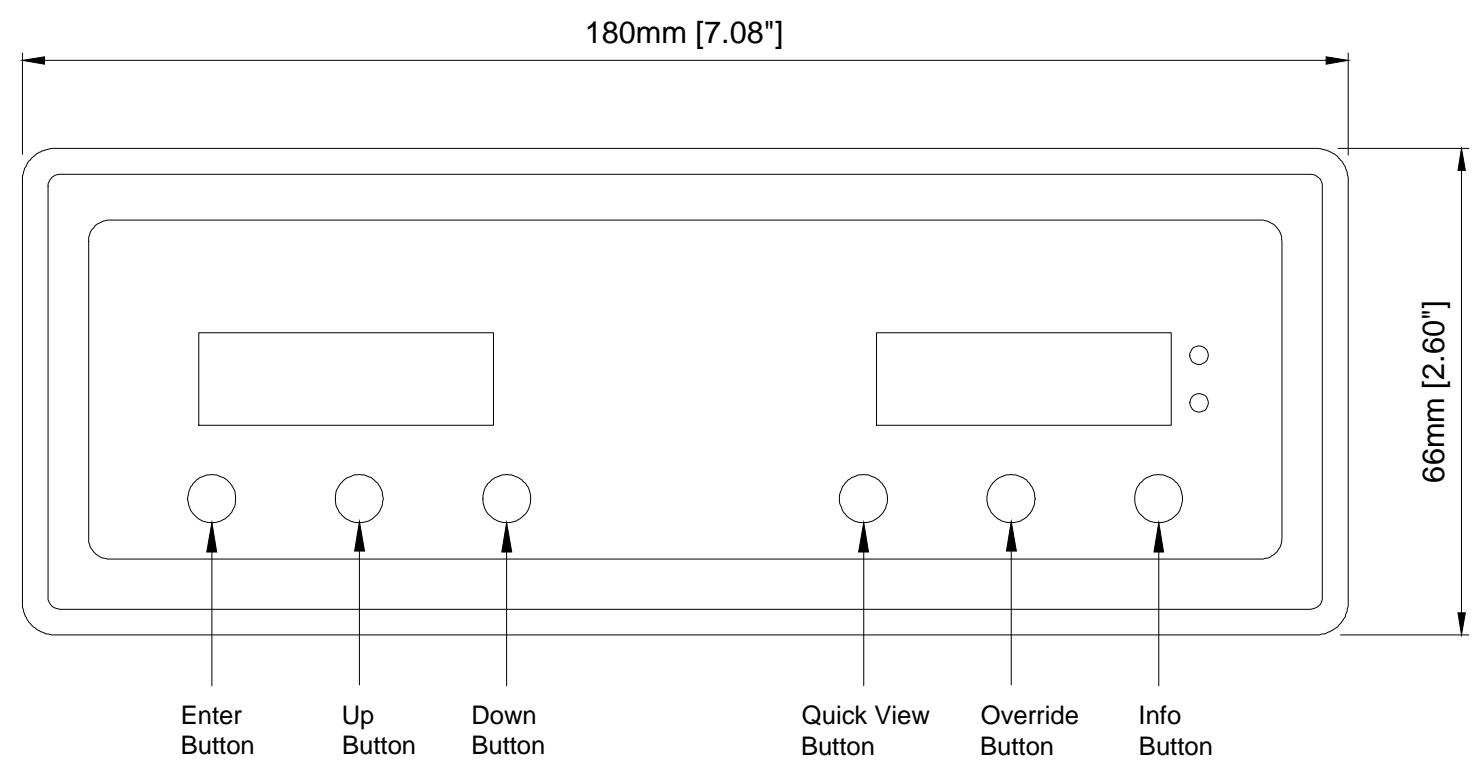

PR0620 Plant Display

REV 01	FOR INFORMATION	DATE: xx/06/17
--------	-----------------	----------------

DRAWING REVISION

CLIENT

SITE NAME

PROJECT NAME



80 Johnstone Avenue, Hillington Industrial Estate, Glasgow, UK G52 4NZ

PR0620 Plant Display

CLIENT PROJECT NO. -

RDM PROJECT NO. 00001

DRAWING STATUS FOR INFORMATION

DATE PRODUCED 03/07/17 REV 01

DRAWING NO. 007 DISCIPLINE ELECTRICAL

DRAWN AG CHECKED MAS