

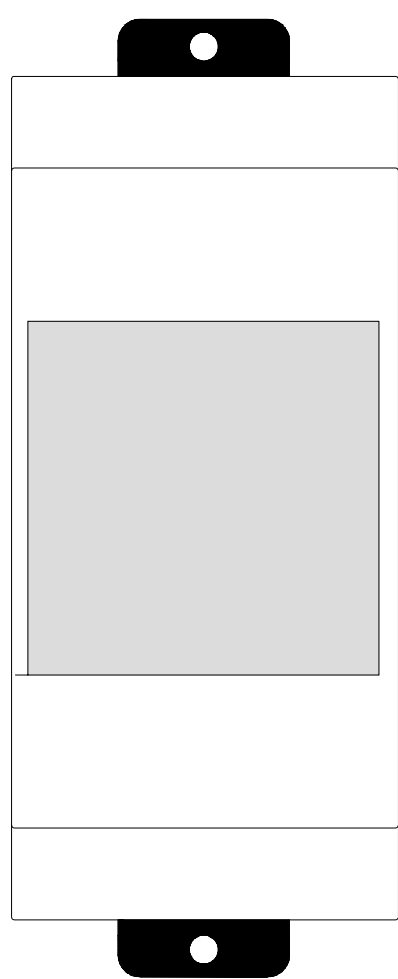



LEGEND

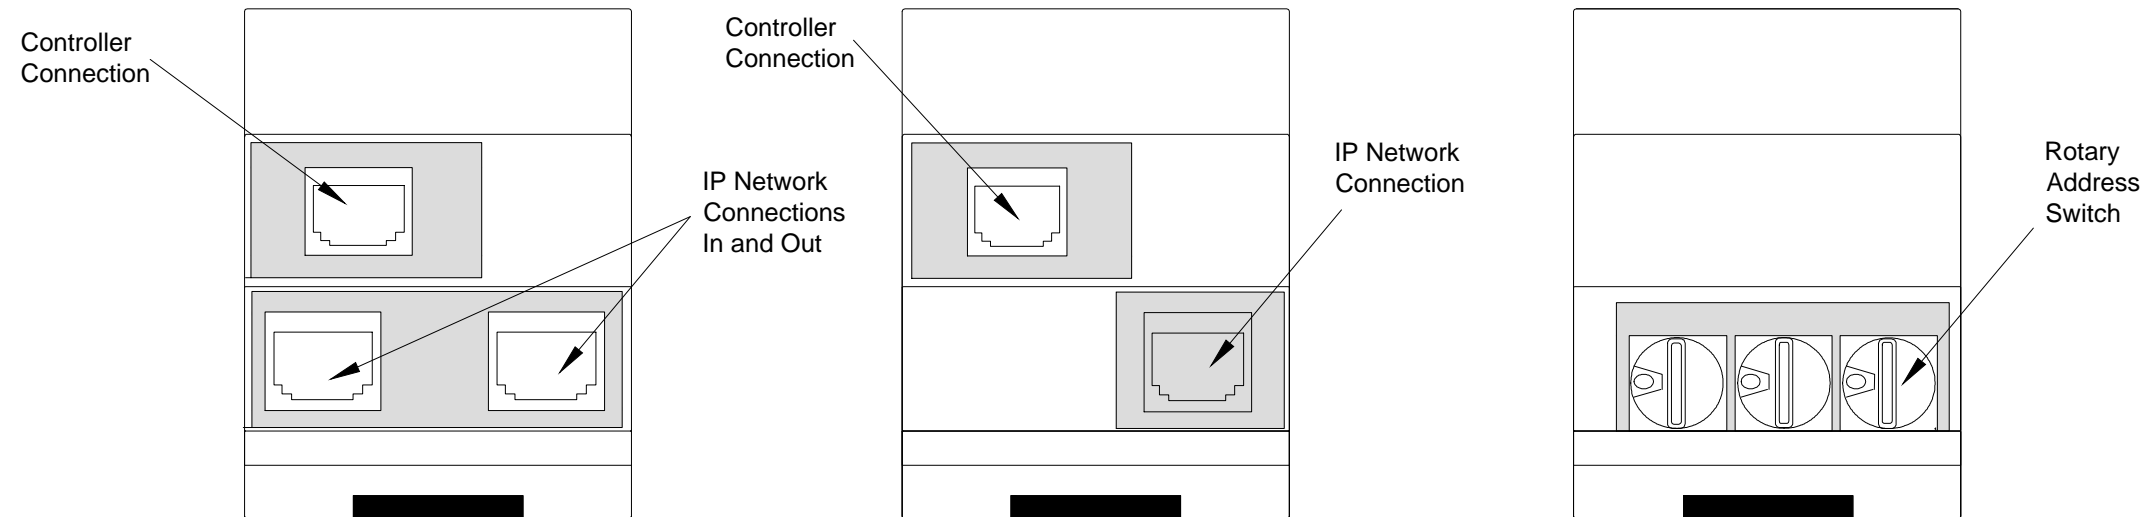

PR0016 Dual DIN

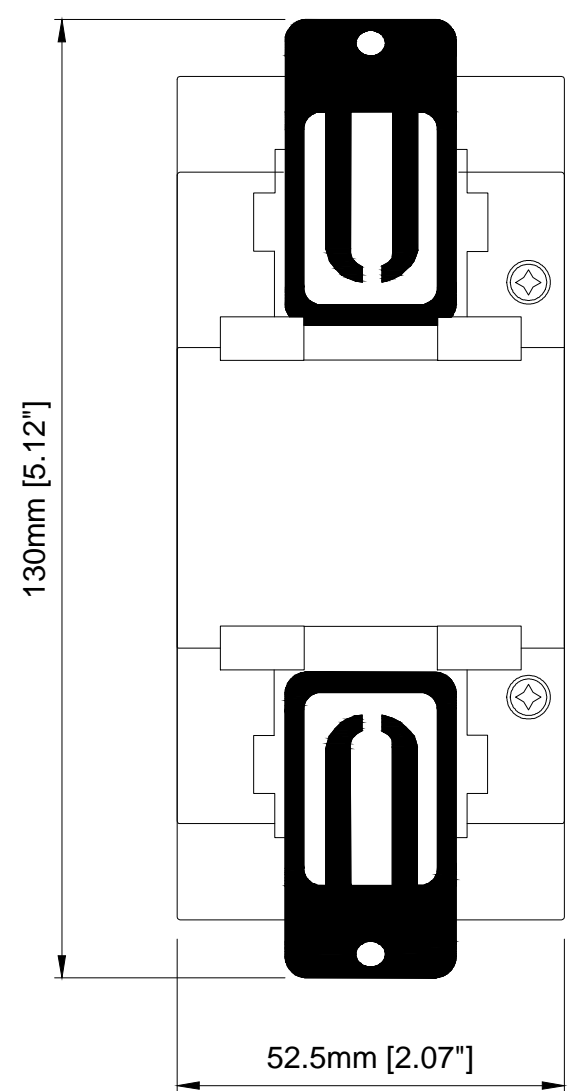

PR0016 DIN

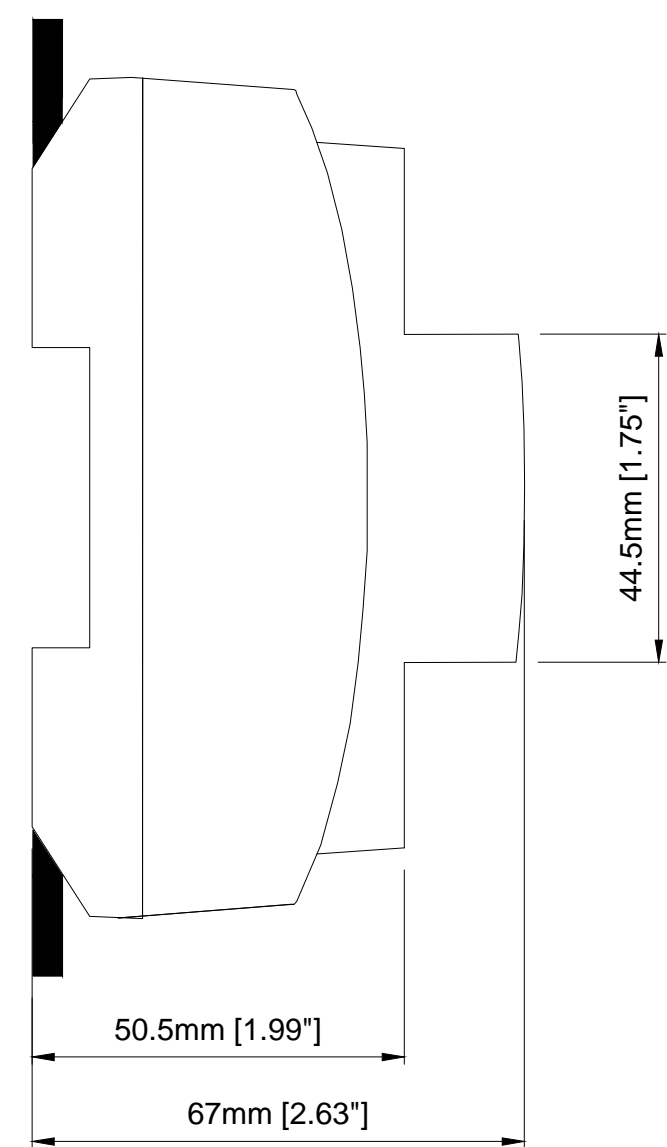

PR0016 / Dual DIN Back

REV 01	FOR INFORMATION	DATE: xx/06/17
--------	-----------------	----------------

DRAWING REVISION

CLIENT

SITE NAME

PROJECT NAME



80 Johnstone Avenue, Hillington Industrial Estate, Glasgow, UK G52 4NZ

PR0016 Dual DIN/DIN/BACK.

CLIENT PROJECT NO. -

RDM PROJECT NO. 00001

DRAWING STATUS FOR INFORMATION

DATE PRODUCED 03/07/17 REV 01

DRAWING NO. 013 DISCIPLINE ELECTRICAL

DRAWN AG CHECKED MAS